



UNDERSKAP HJØRNE

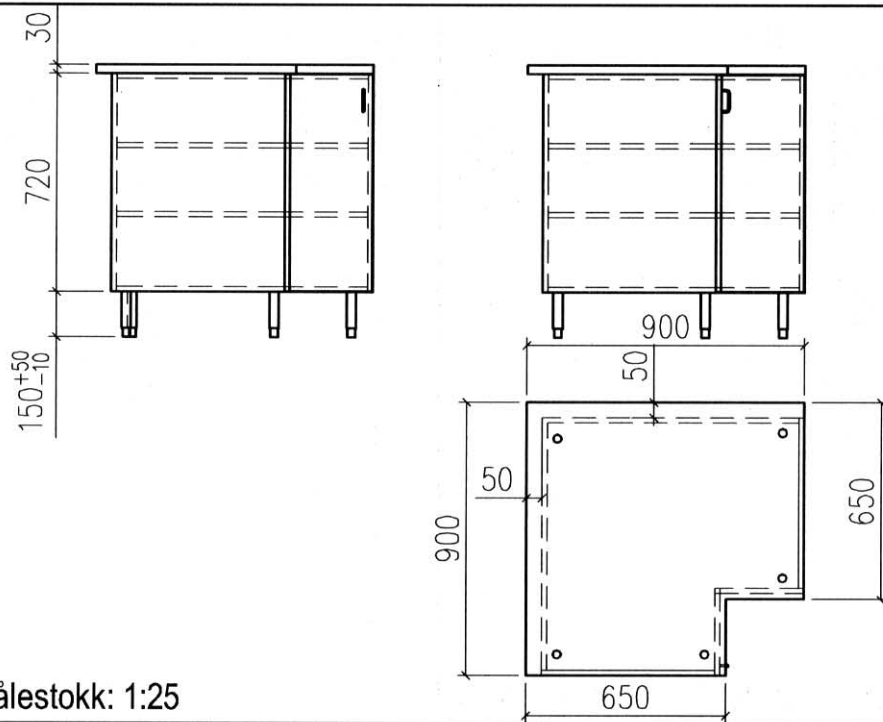

Tegn. nr.: K-119 Målestokk: 1:25

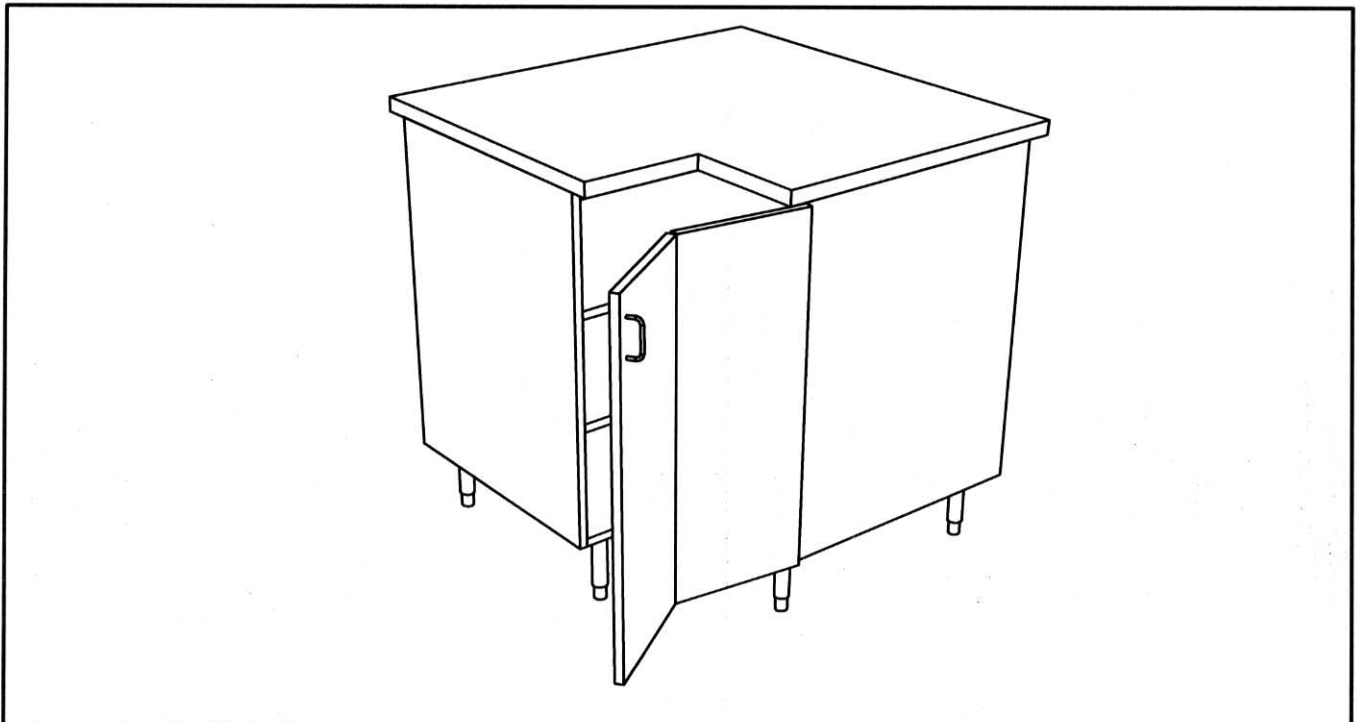

KNUT NÆVESTAD
Snekkerverksted A/S

Prof. Birkelandsvei 24A, 1081 Oslo • Tlf.: 22 90 57 60 • Fax: 22 32 29 18
e-mail: post@systemnaevestad.no